



Retreat 19
Mid Main Floor

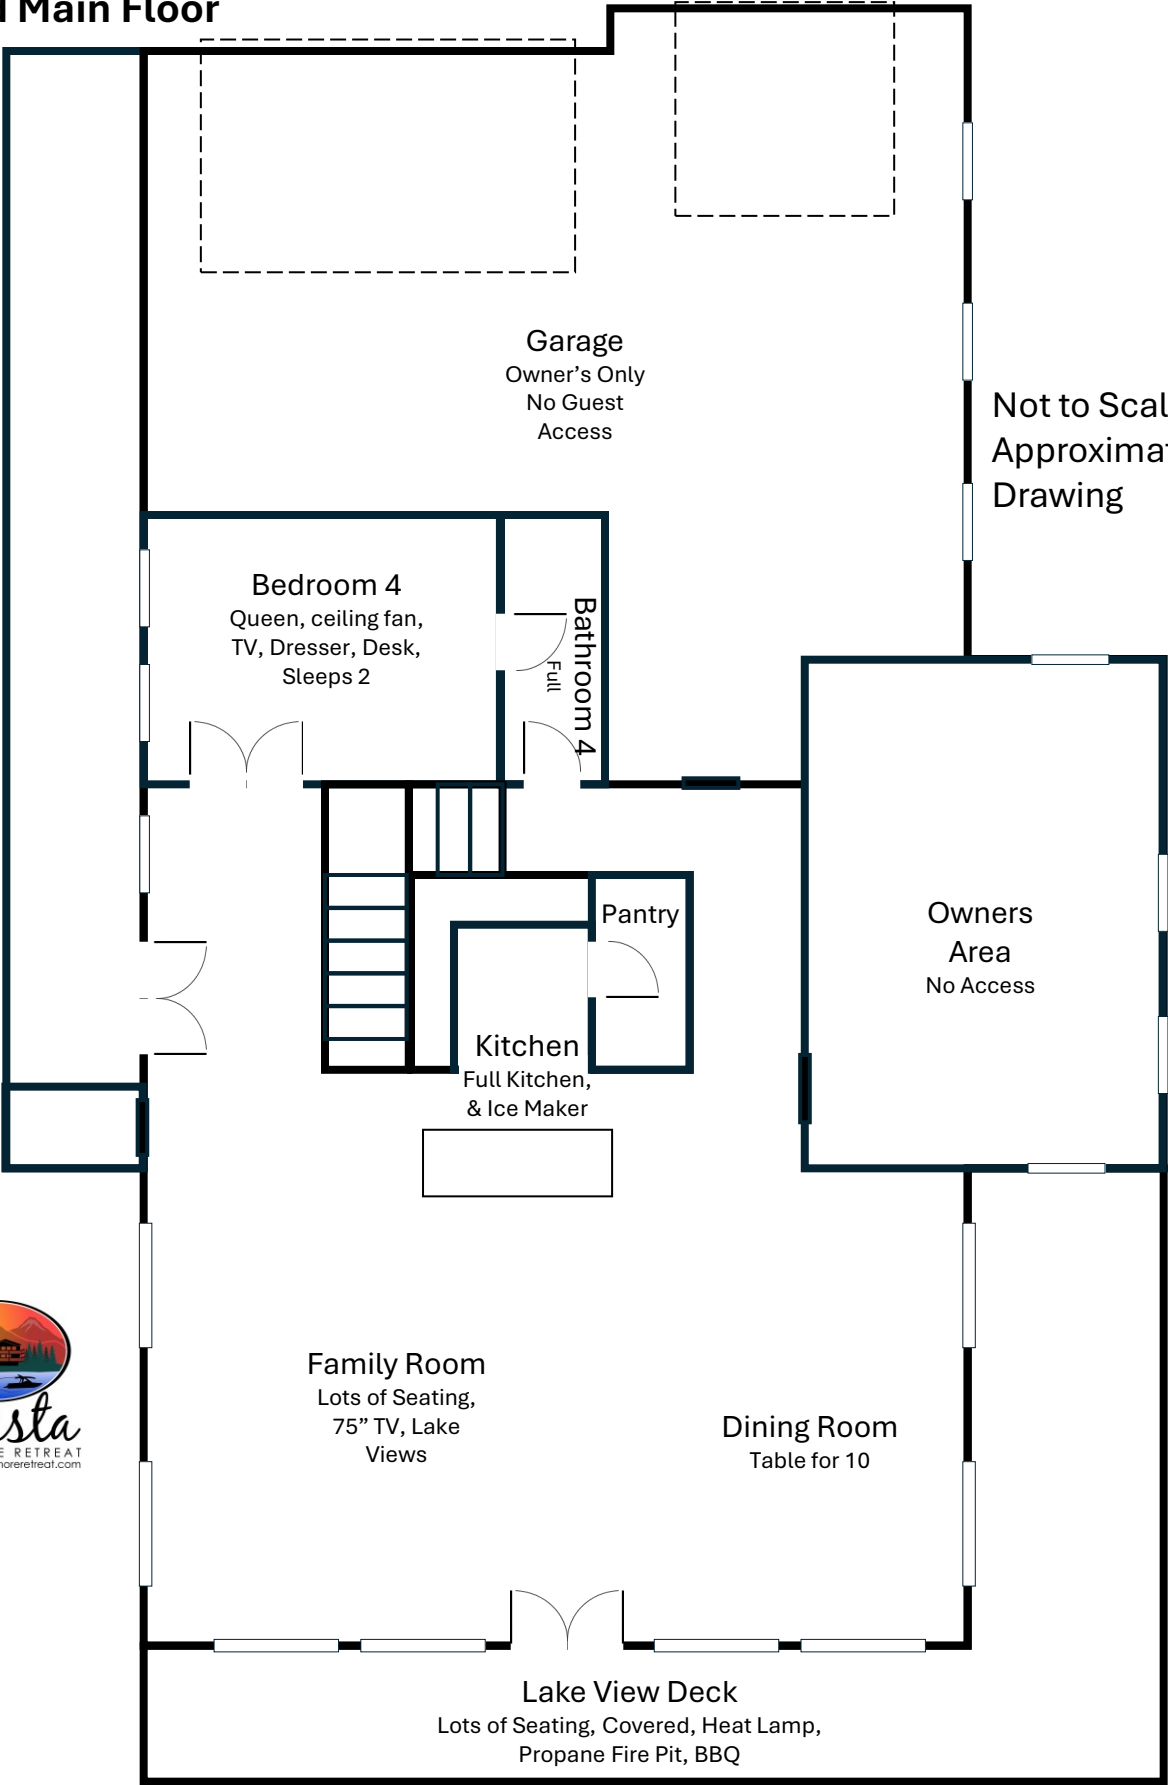


17878 Lake Drive
Upper Floor

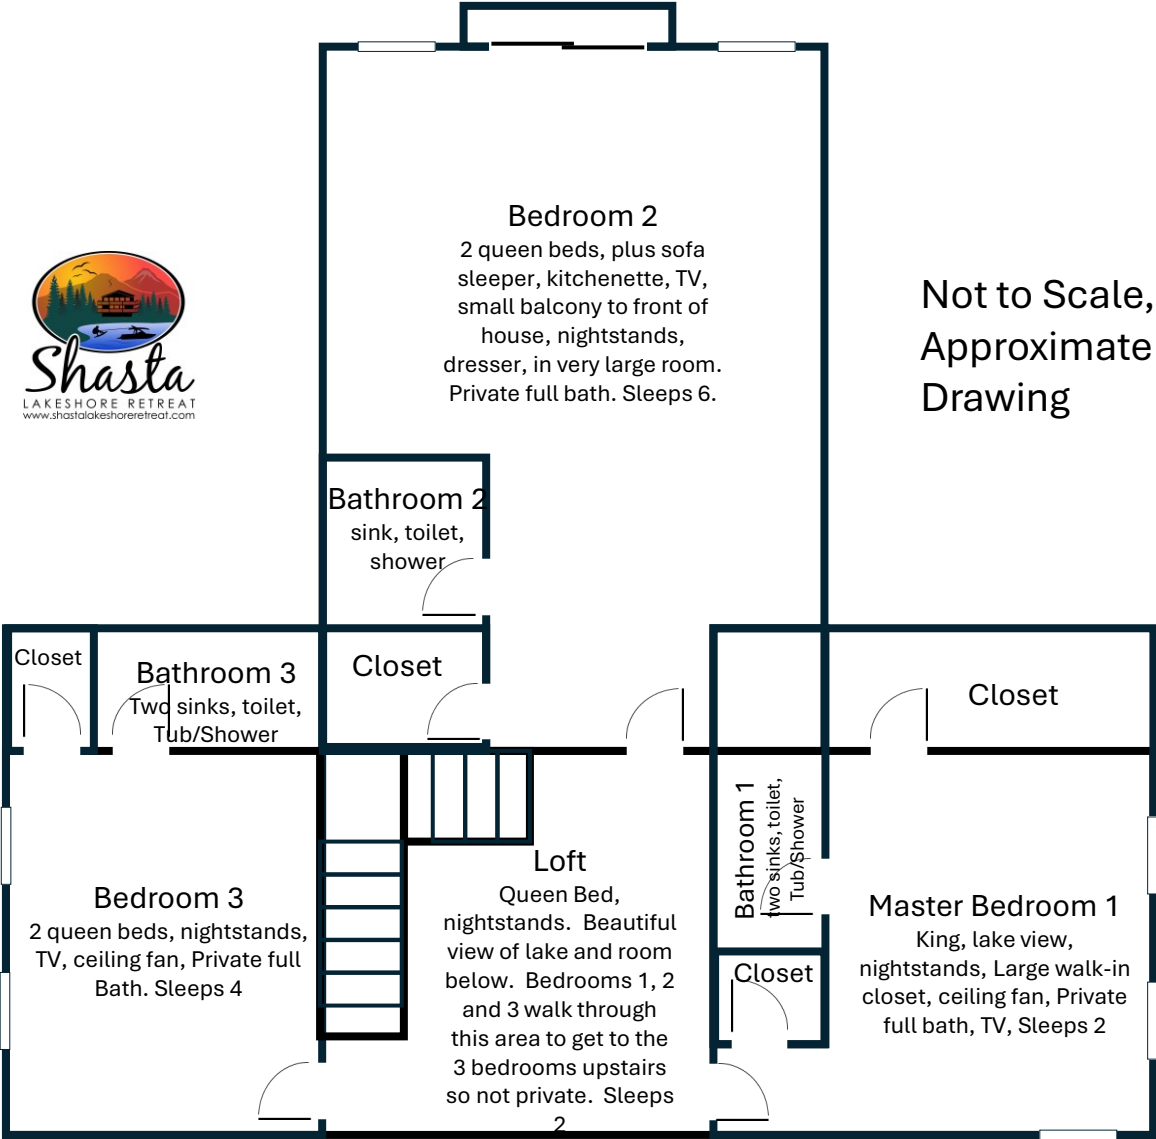

Retreat 19

Lower Floor

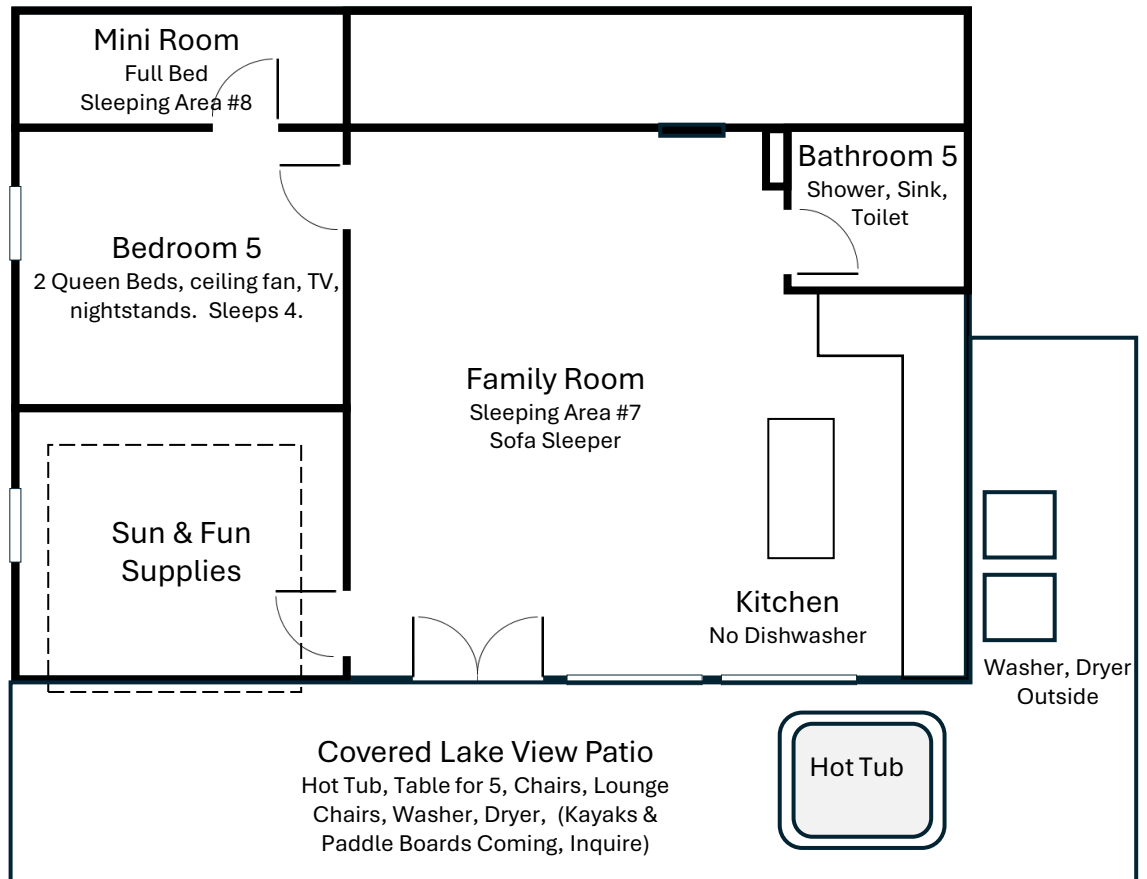

Not to Scale,
Approximate
Drawing