



Retreat 8 Main Mid Floor

Not to Scale,
Approximate Drawing

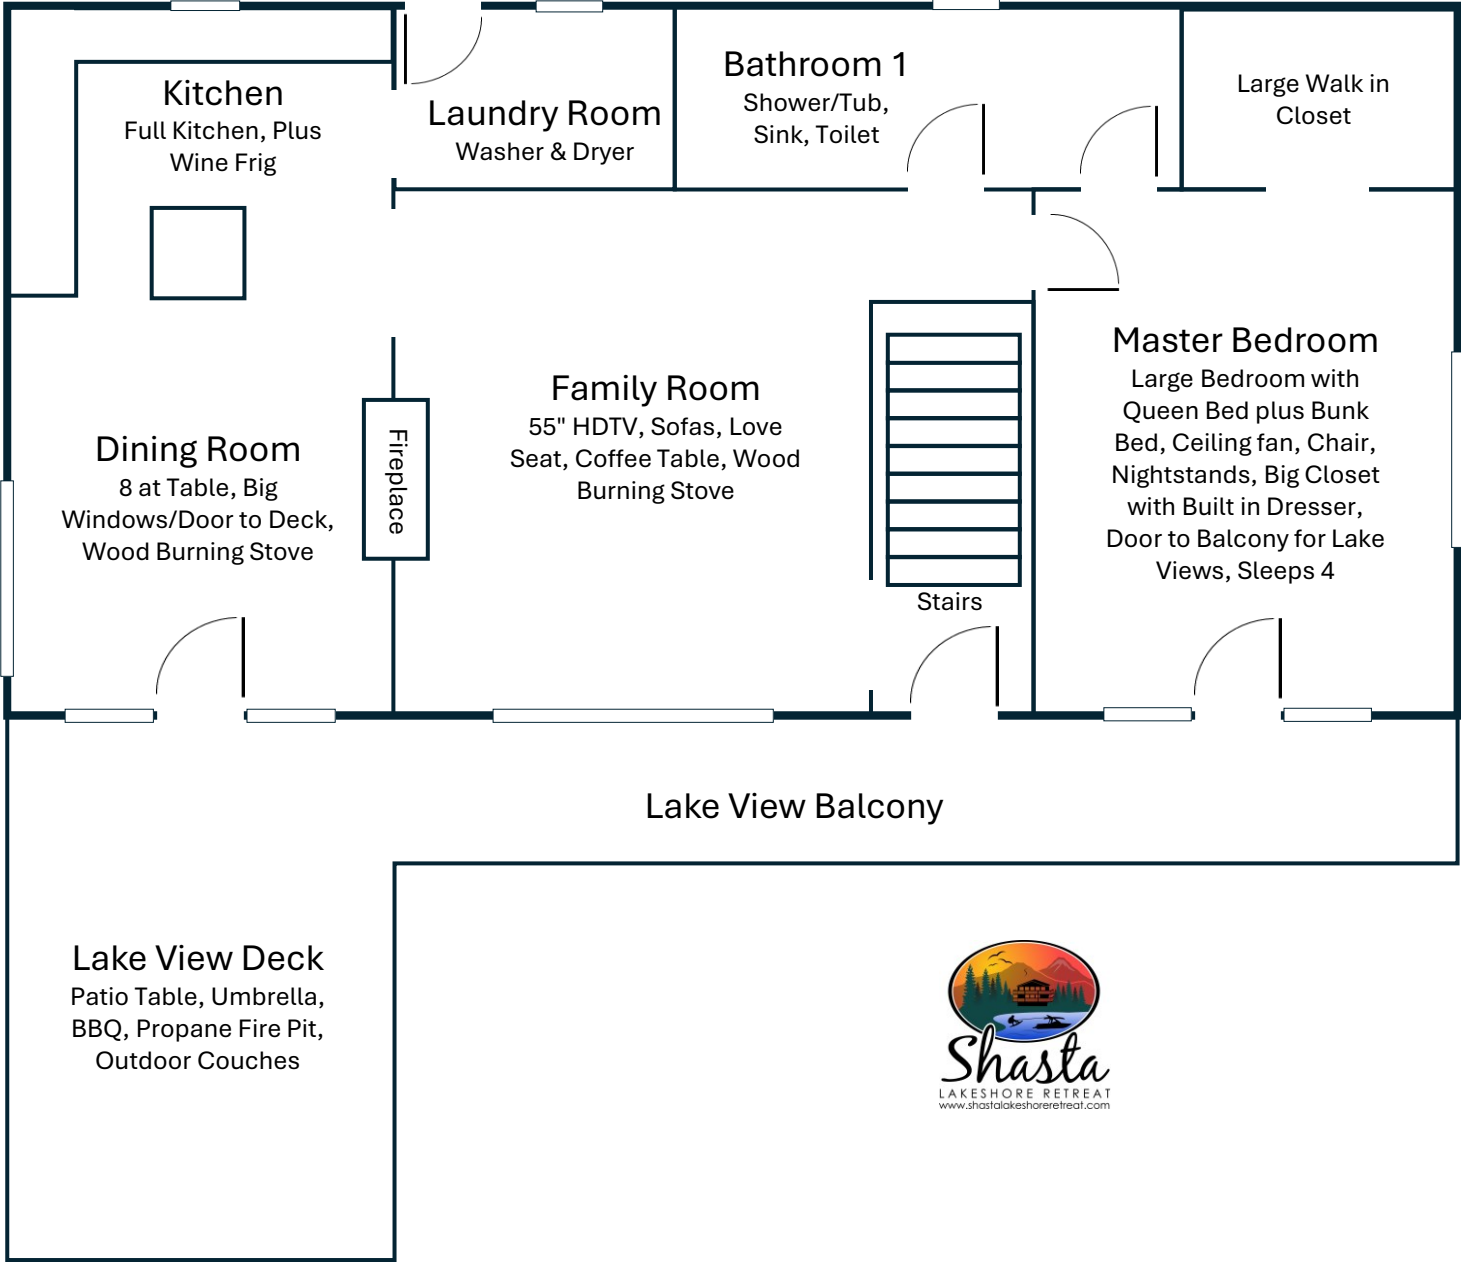

Retreat 8 Upper Floor

Not to Scale,
Approximate Drawing

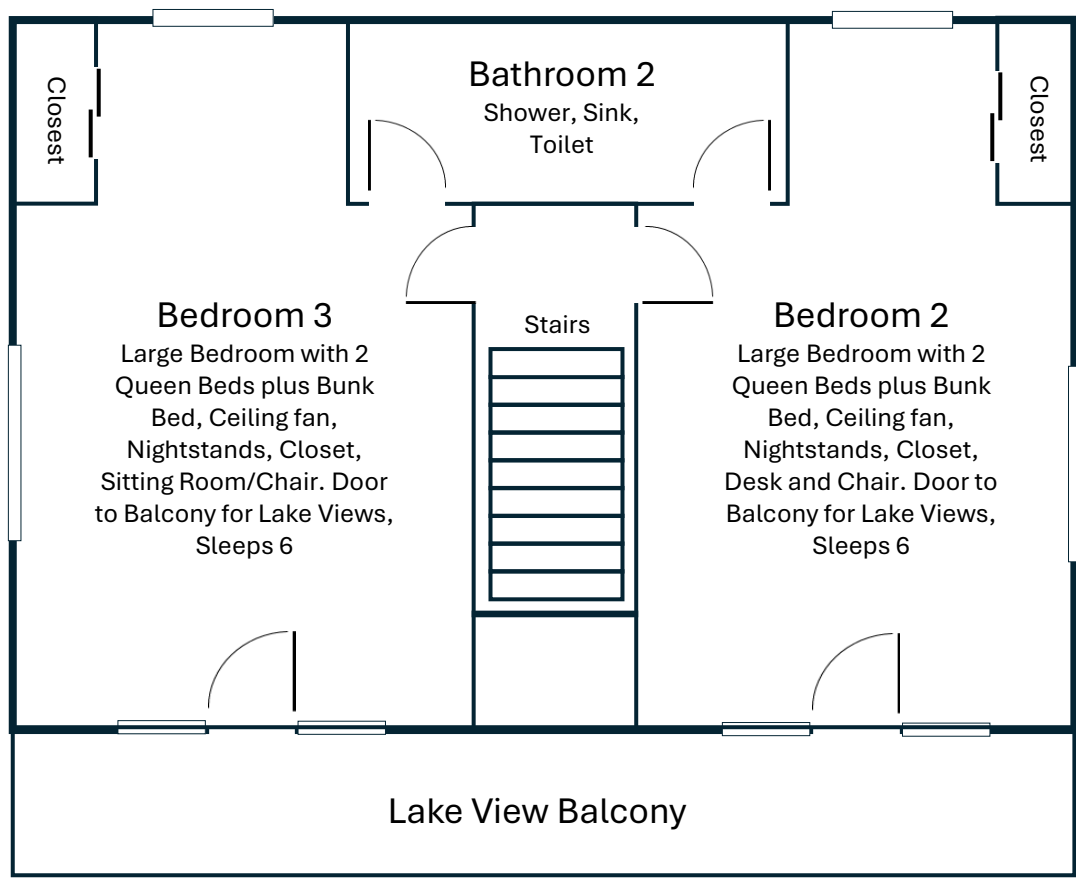

Retreat 8 Lower Level (Driveway Level)

Not to Scale,
Approximate Drawing

